


Bilaga 1 till avtal 1611-06-1002

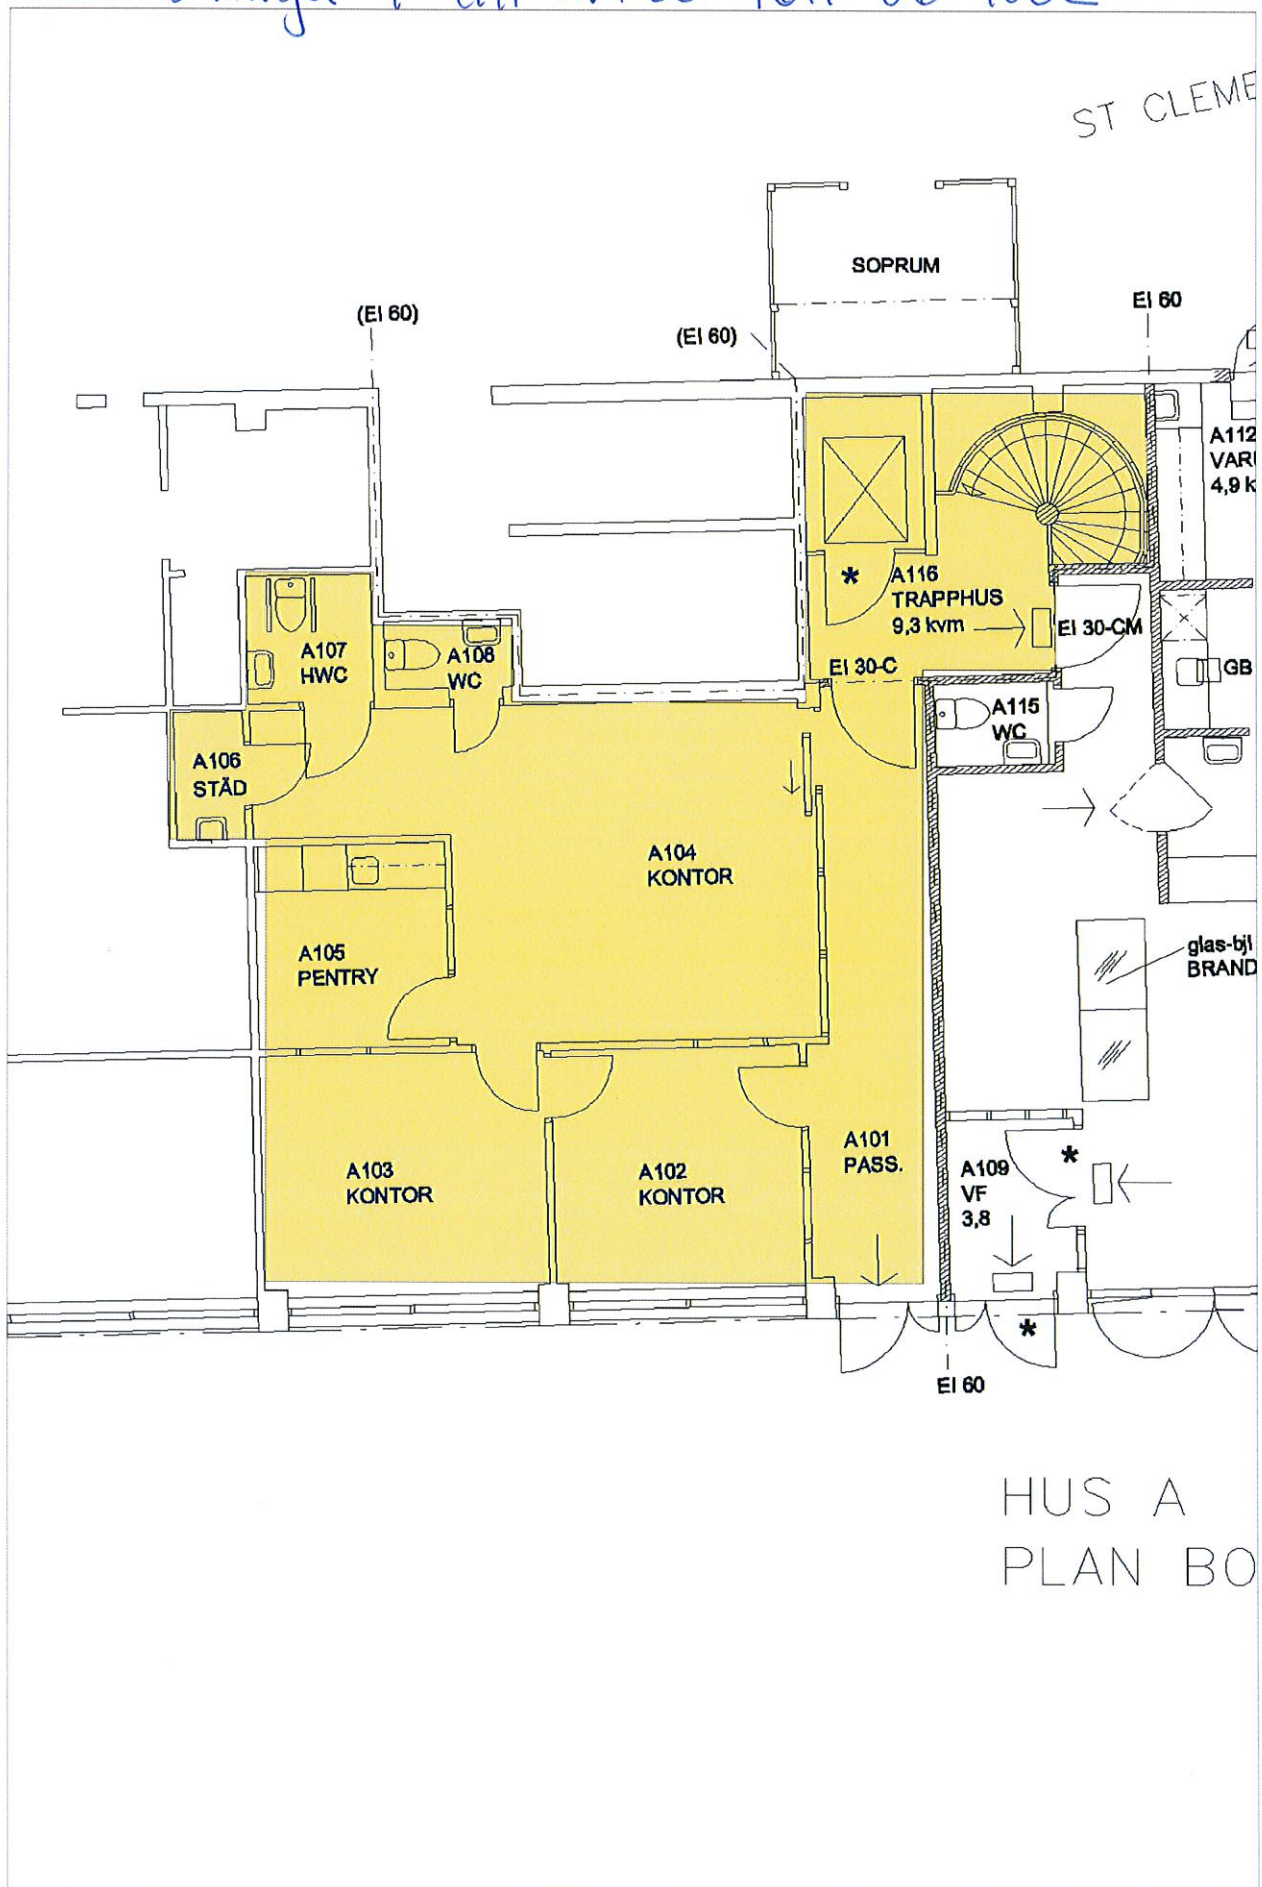

HUS A
PLAN BO